



D	12/11/20	INFORMATION	ACCOMM ARRIST REIVED TO CLIENT SUPPLIED DRUG	ARK RYLW DANA
B	16/10/20	INFORMATION	DECKS + ACCOMM REIVED TO CLIENT SUPPLIED DRUG	ARK RYLW DANA
C	16/10/20	INFORMATION	ACCOMM REIVED TO CLIENT SUPPLIED DRUG	ARK RYLW DANA
B	13/10/20	INFORMATION	CLIENT SUPPLIED DRUG	ARK RYLW DANA
A	16/09/20	INFORMATION	UPDATED AS 2020 REFIT	ARK RYLW DANA
REV	DATE	ISSUED FOR	DESCRIPTION	BY (CHK/APP)



e-mail: mainline@houlderltd.com
 Tel: +44 (0)23 9287 5277
<http://www.houlderltd.com>


PROJECT:

ST. HELENA


GENERAL ARRANGEMENT

TITLE:		SCALE: 1:100	
CLIENT:	EXTREME E LTD	SIZE:	14308961
		SHEET No:	1/3
CLIENT DRG No:	-	REV	-
DRAWING NO: M-01398-133104-0101-01		REV	D


THIS DRAWING, DESIGN AND CONCEPT IS THE PROPERTY OF HOULDER LTD AND MAY NOT BE REPRODUCED, DISCLOSED OR FOR USE WITHOUT THE WRITTEN CONSENT OF HOULDER LTD

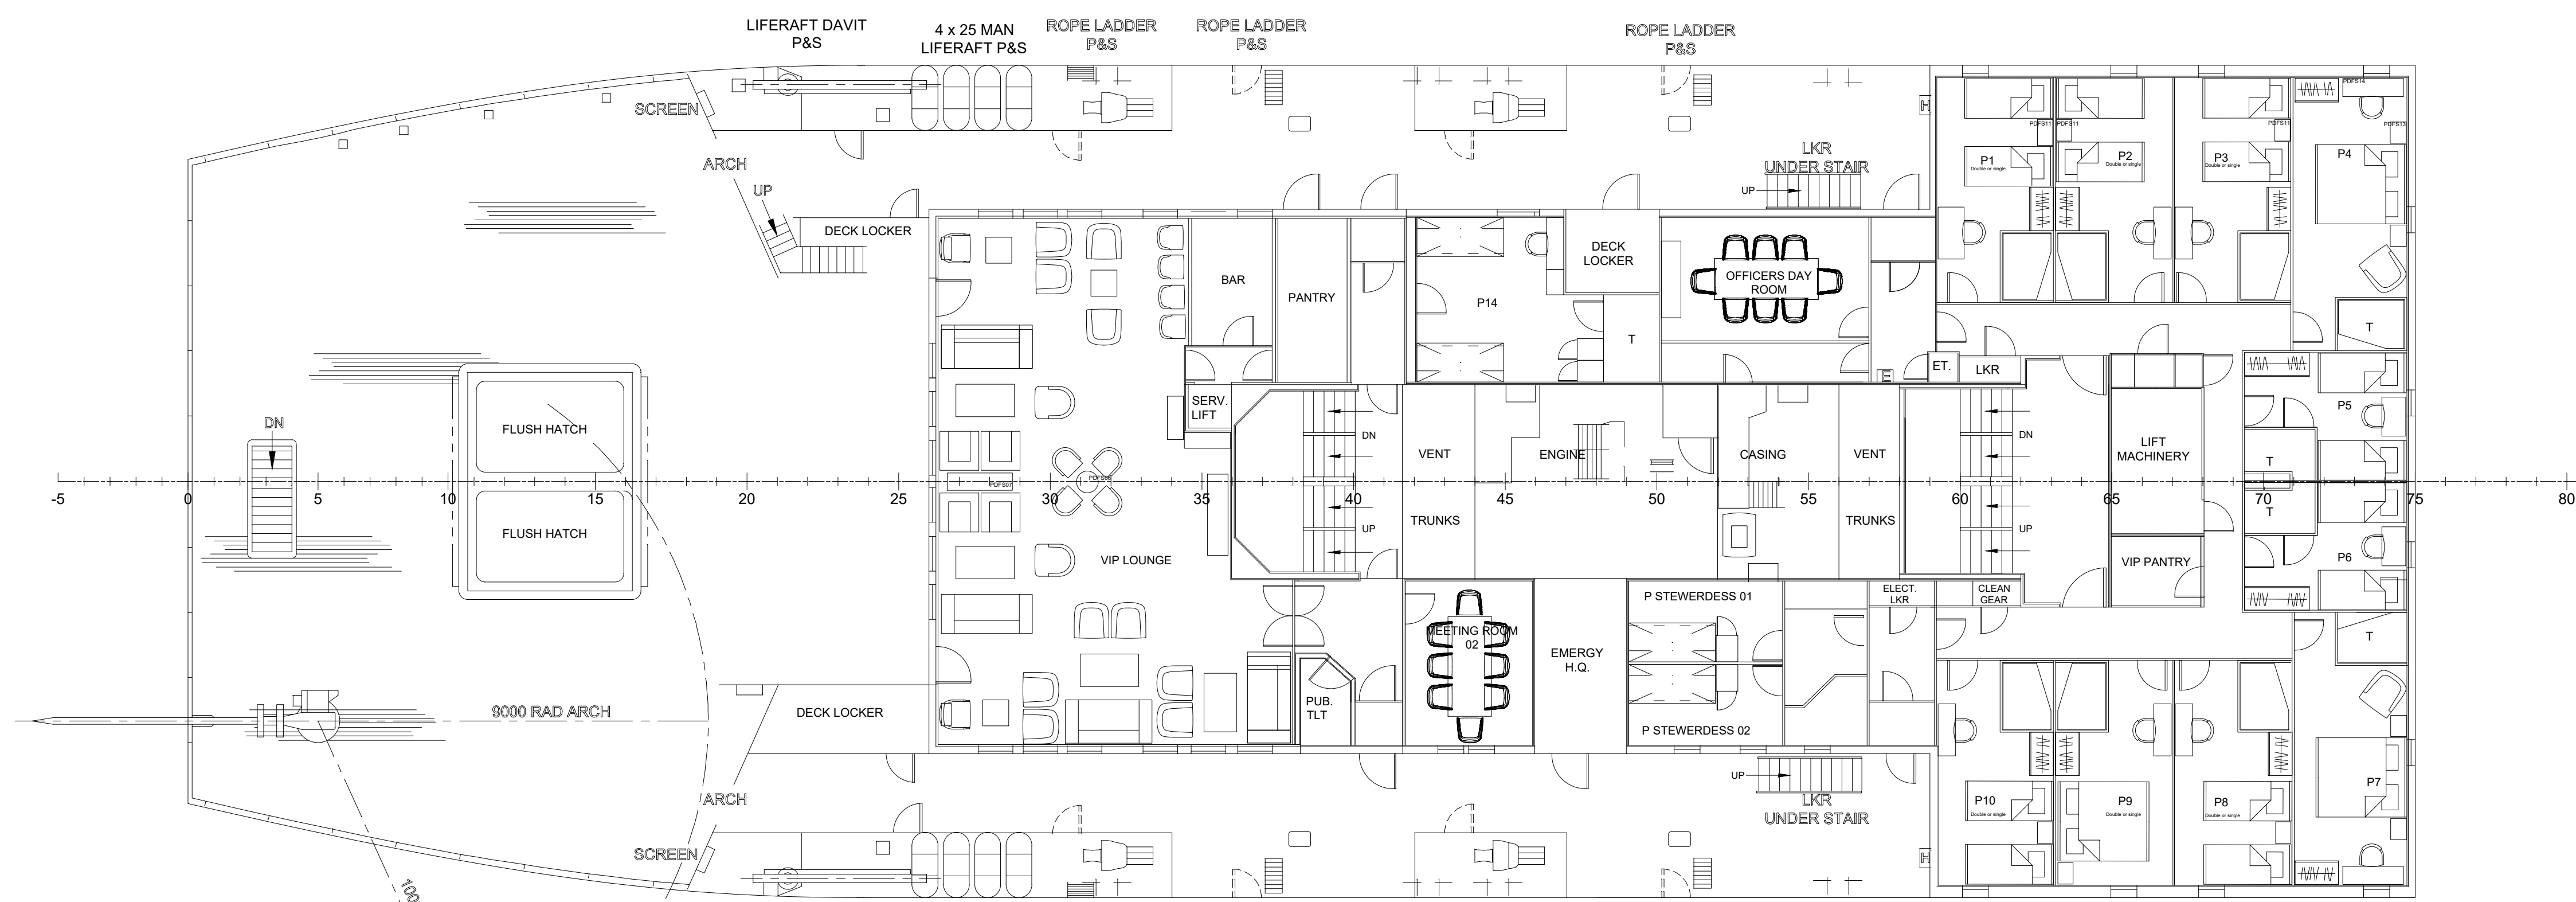


PROMENADE DECK

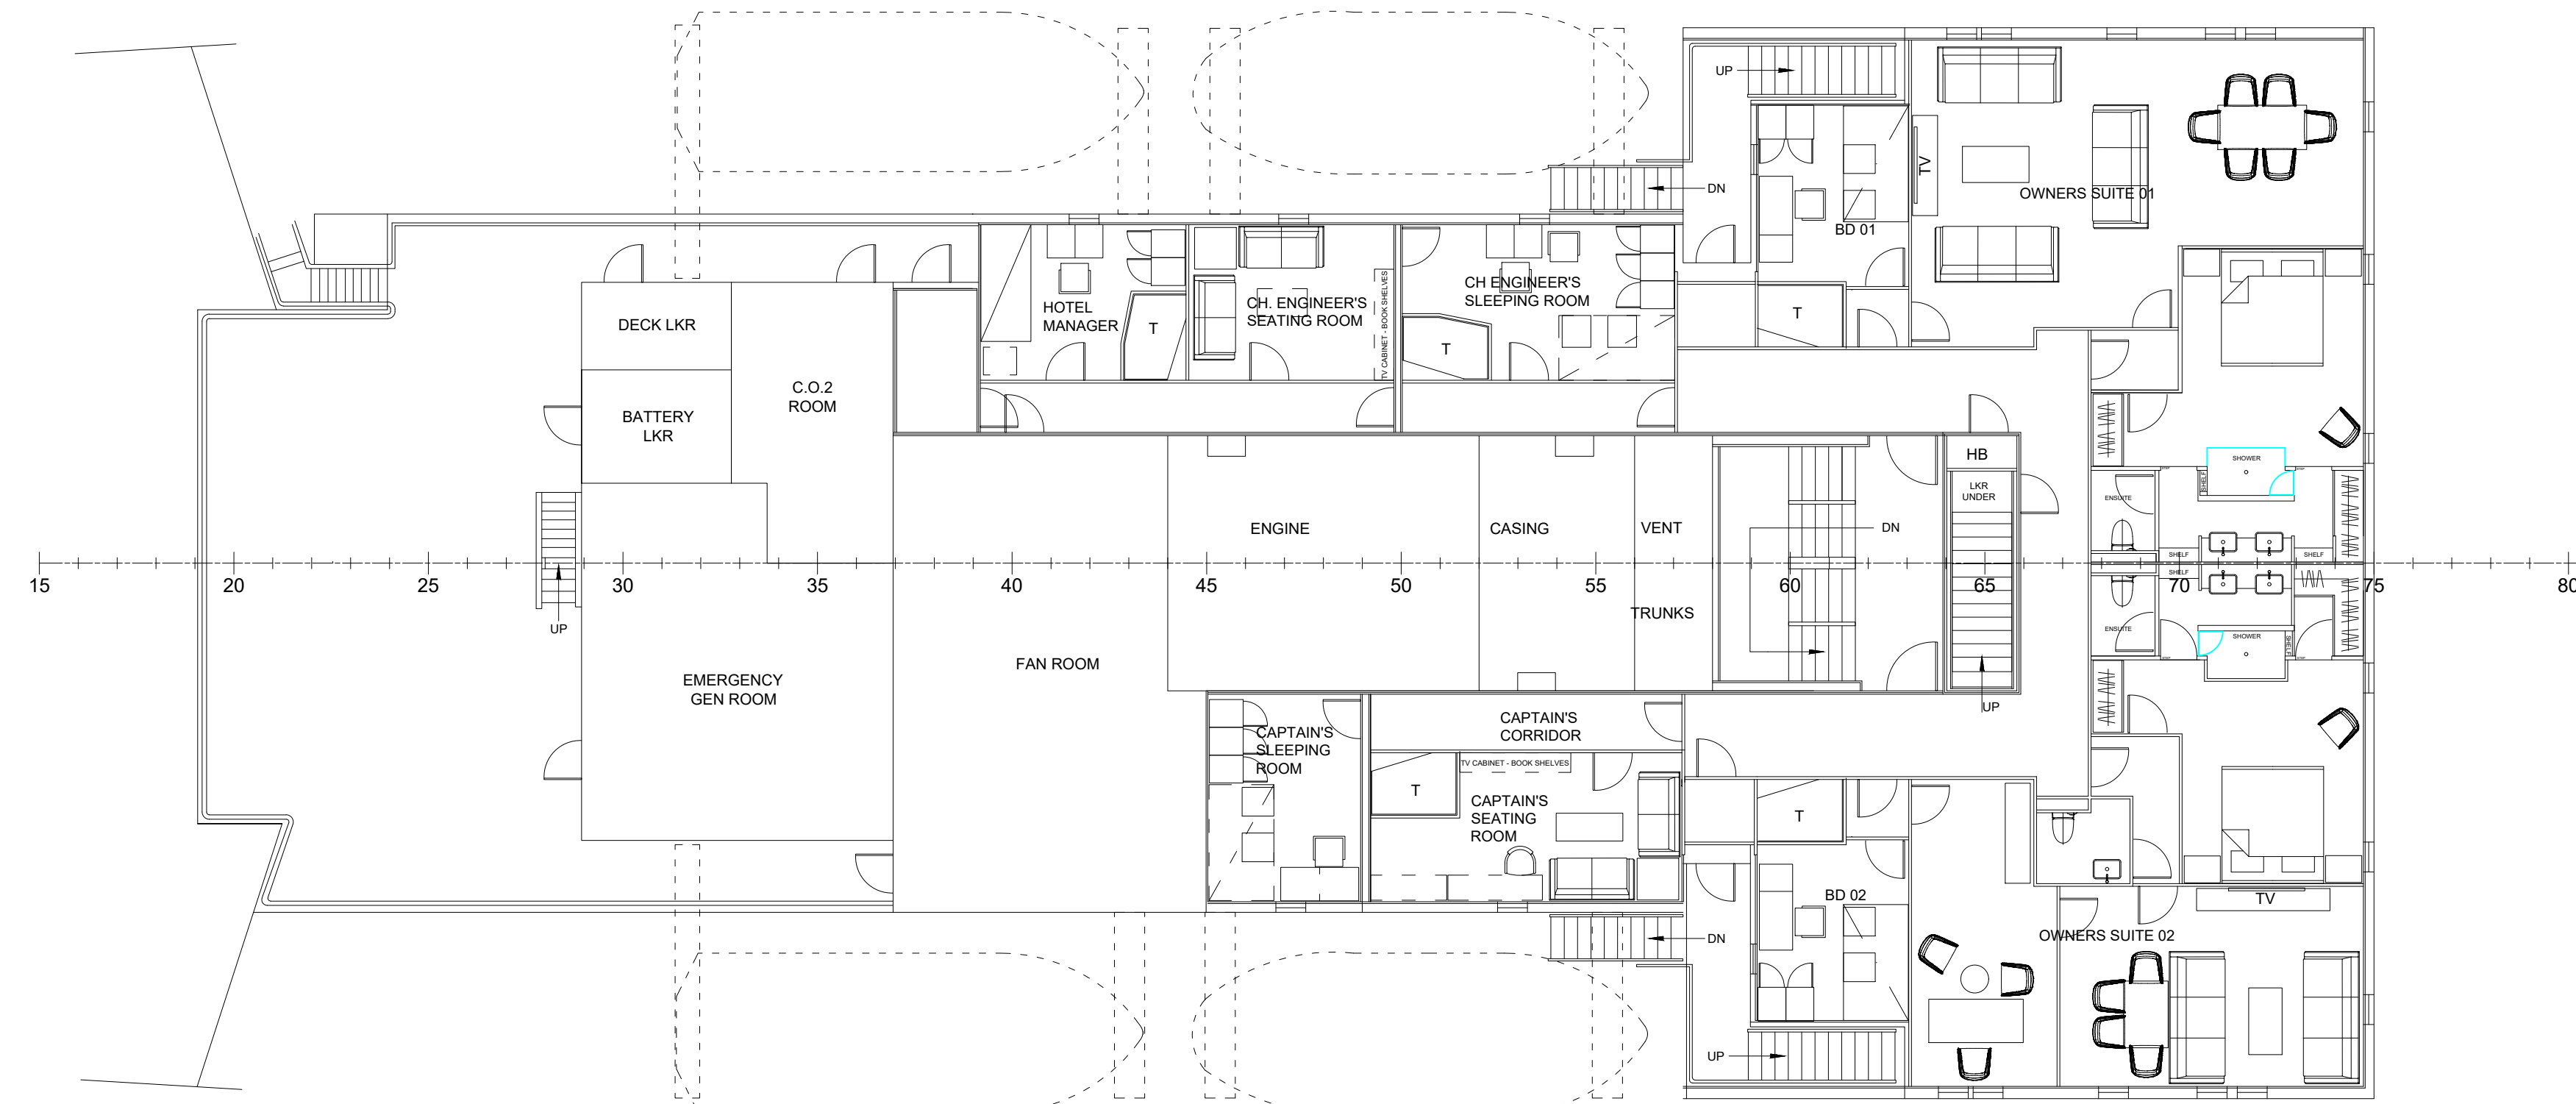


BOAT DECK

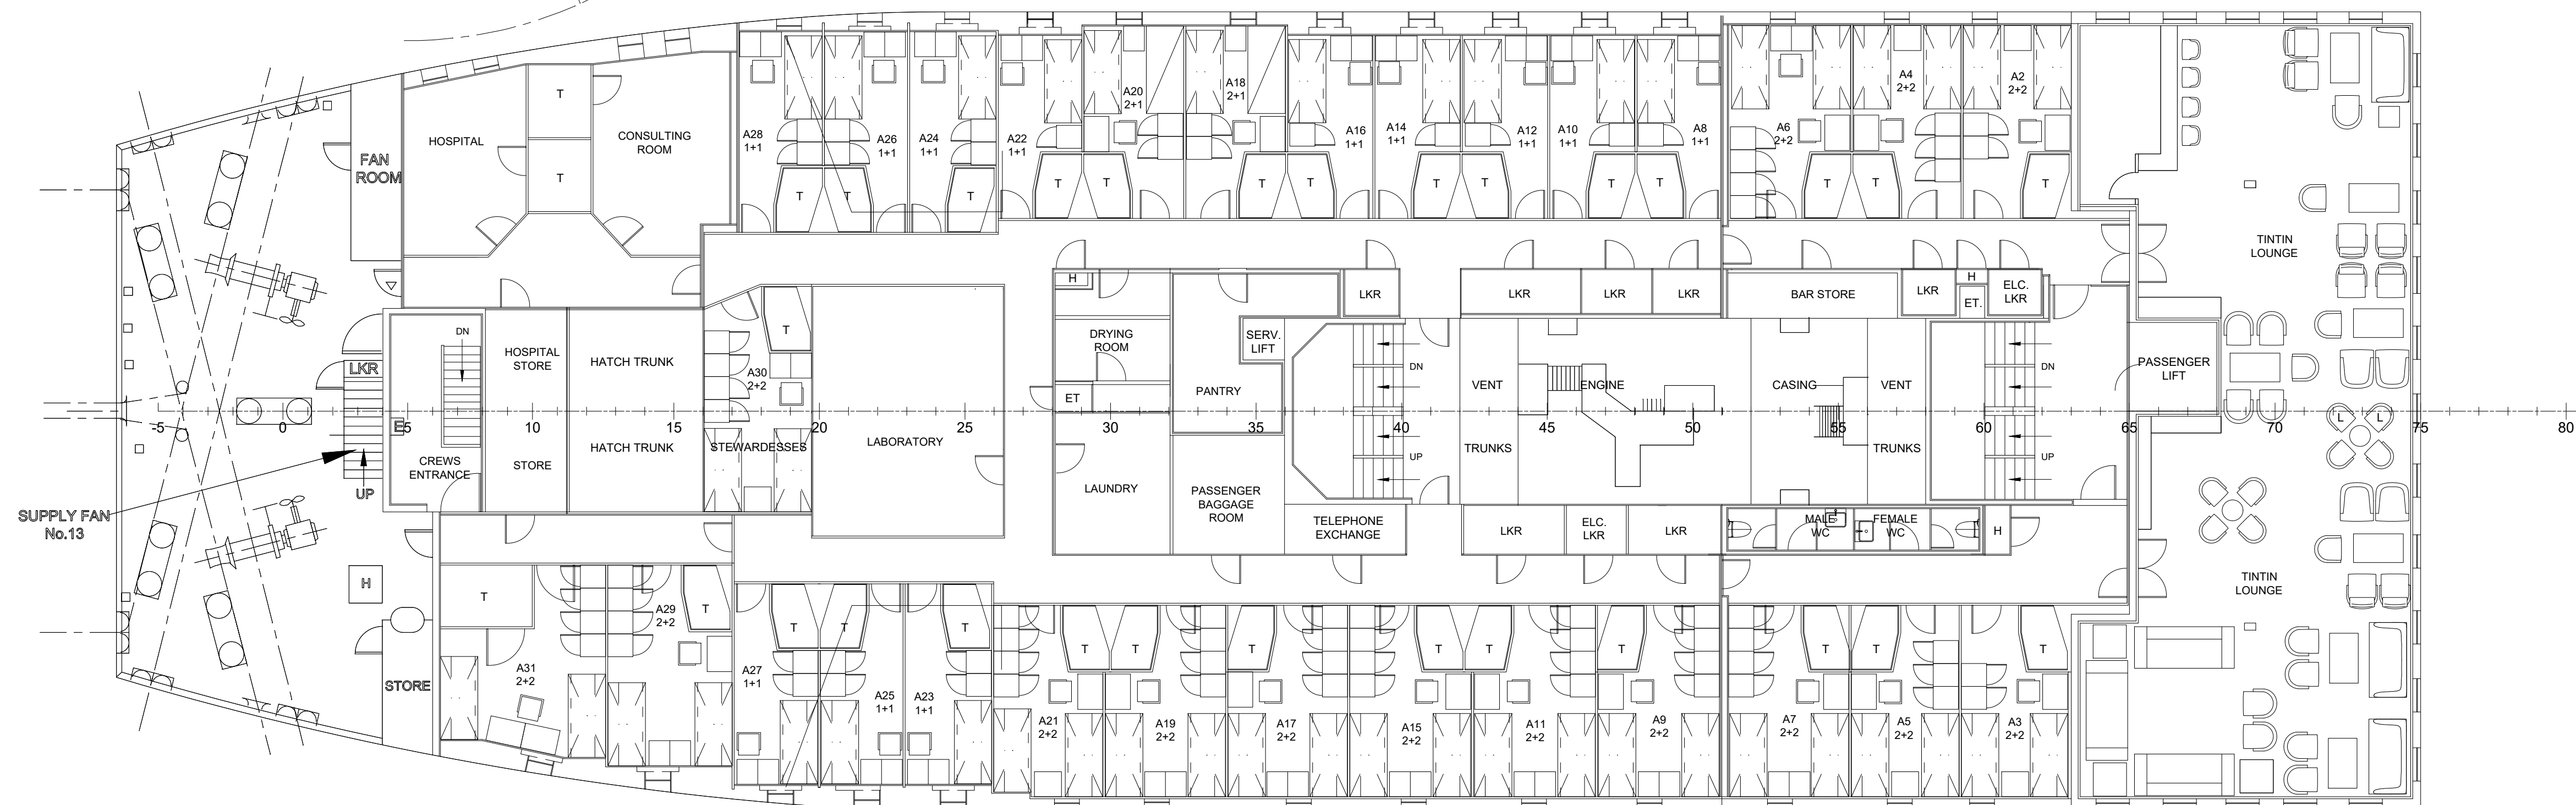


'A' DECK



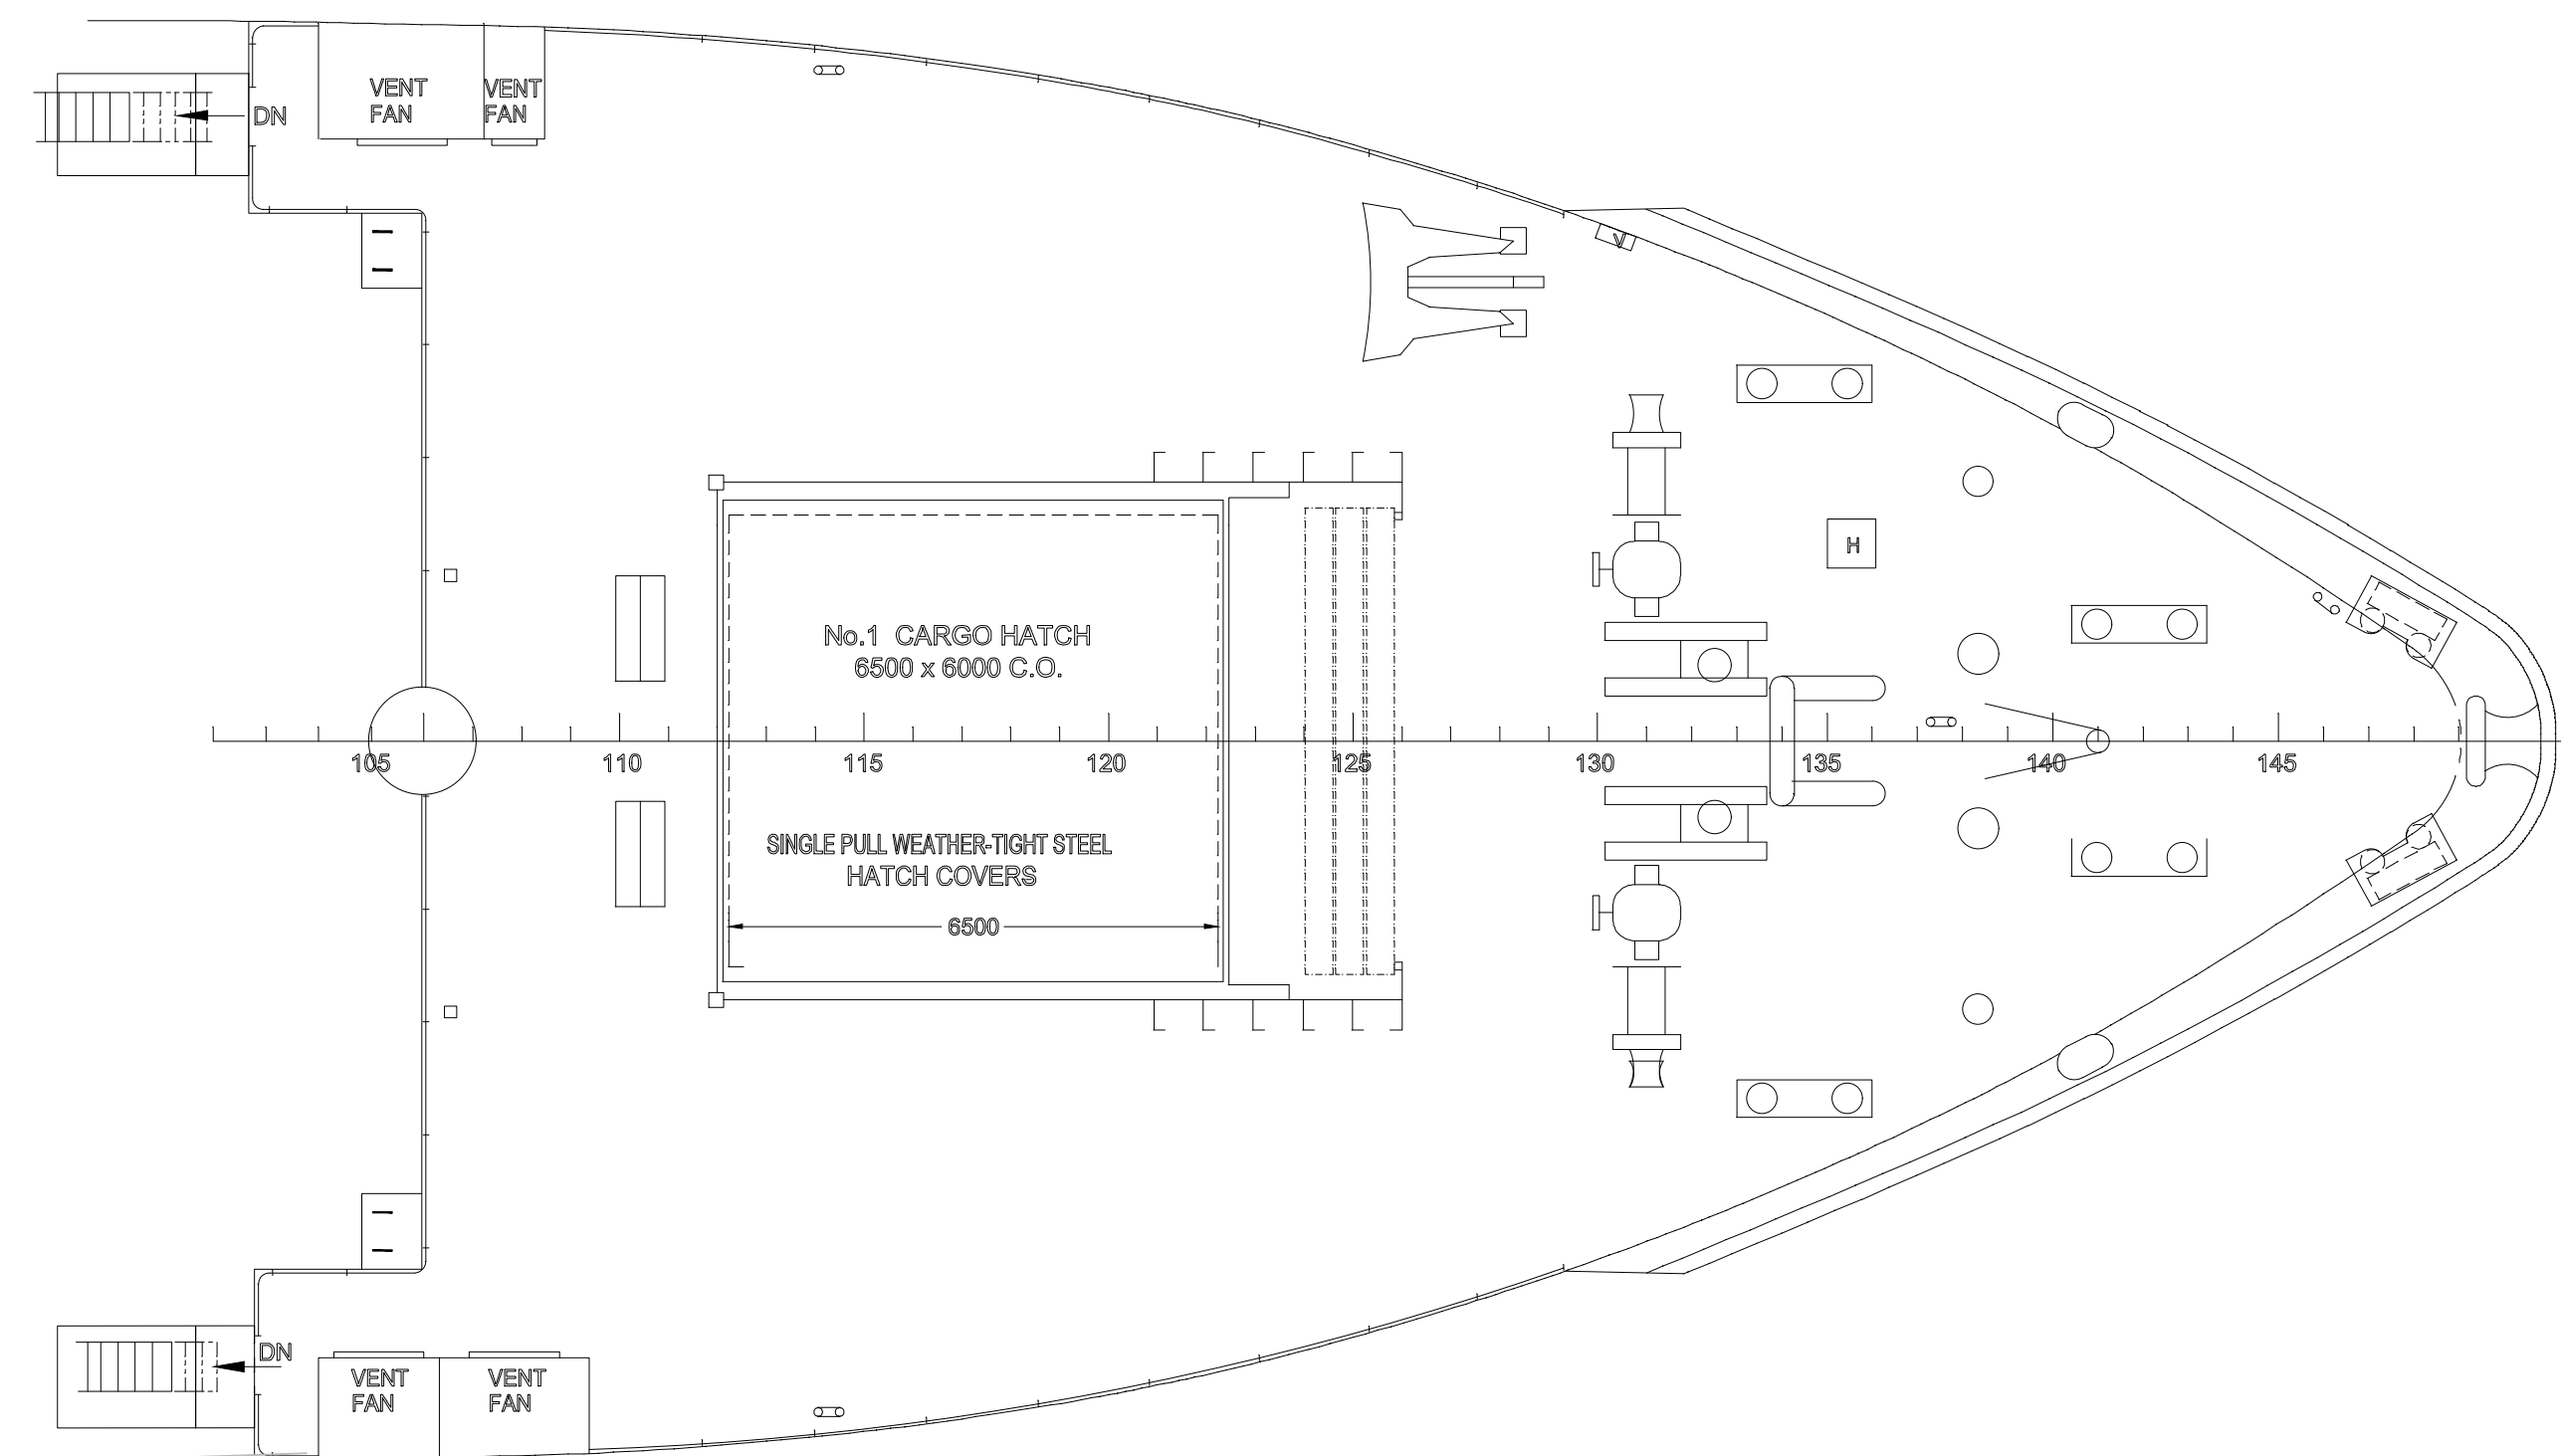


FORECASTLE DECK

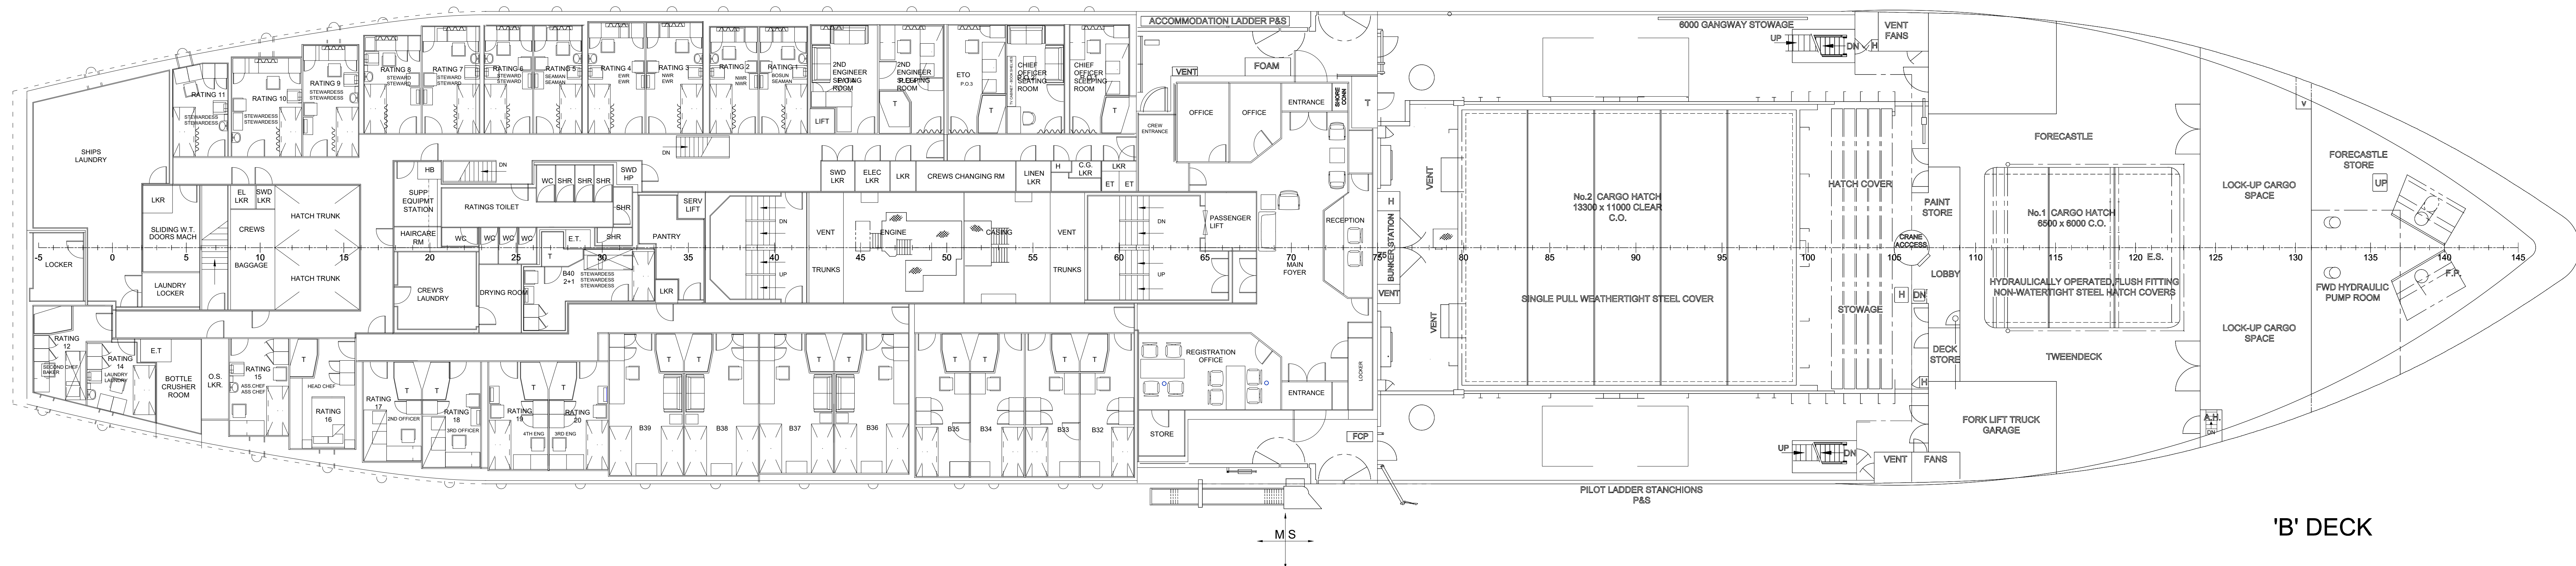

'B' DECK

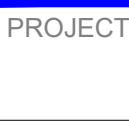D	12/11/20	INFORMATION	ACCOMMODATION REVISED TO CLIENT SUPPLIED DRWG	ARK	RWL	DWG
C	16/10/20	INFORMATION	DECKS + ACCOMODATION REVISED TO CLIENT SUPPLIED DRWG	ARK	RWL	DWG
B	13/10/20	INFORMATION	ACCOMMODATION REVISED TO CLIENT SUPPLIED DRWG	ARK	RWL	DWG
A	18/09/20	INFORMATION	UPDATED AS 2002 REVIT	ARK	RWL	DWG
REV	DATE	ISSUED FOR	DESCRIPTION	BY	CHK/APP	
 HOULDER						
				E-mail: traine@houlder.com Tel: +44 (0)23 5287 5277 http://www.houlder.com		
PROJECT: ST. HELENA						
TITLE: GENERAL ARRANGEMENT						
CLIENT: EXTREME E LTD				SCALE: 1:100		
				SIZE: 1560/841		
				SHEET No: 2/3		
CLIENT DRG. No: -				REV. No: -		
DRAWING No: M-01398-133104-0101-01				REV. No: D		
THIS DRAWING, DESIGN AND CONCEPT IS THE PROPERTY OF HOULDER LTD AND MAY NOT BE REPRODUCED, DISCLOSED OR EXPLOITED WITHOUT THE WRITTEN CONSENT OF THE COMPANY.						

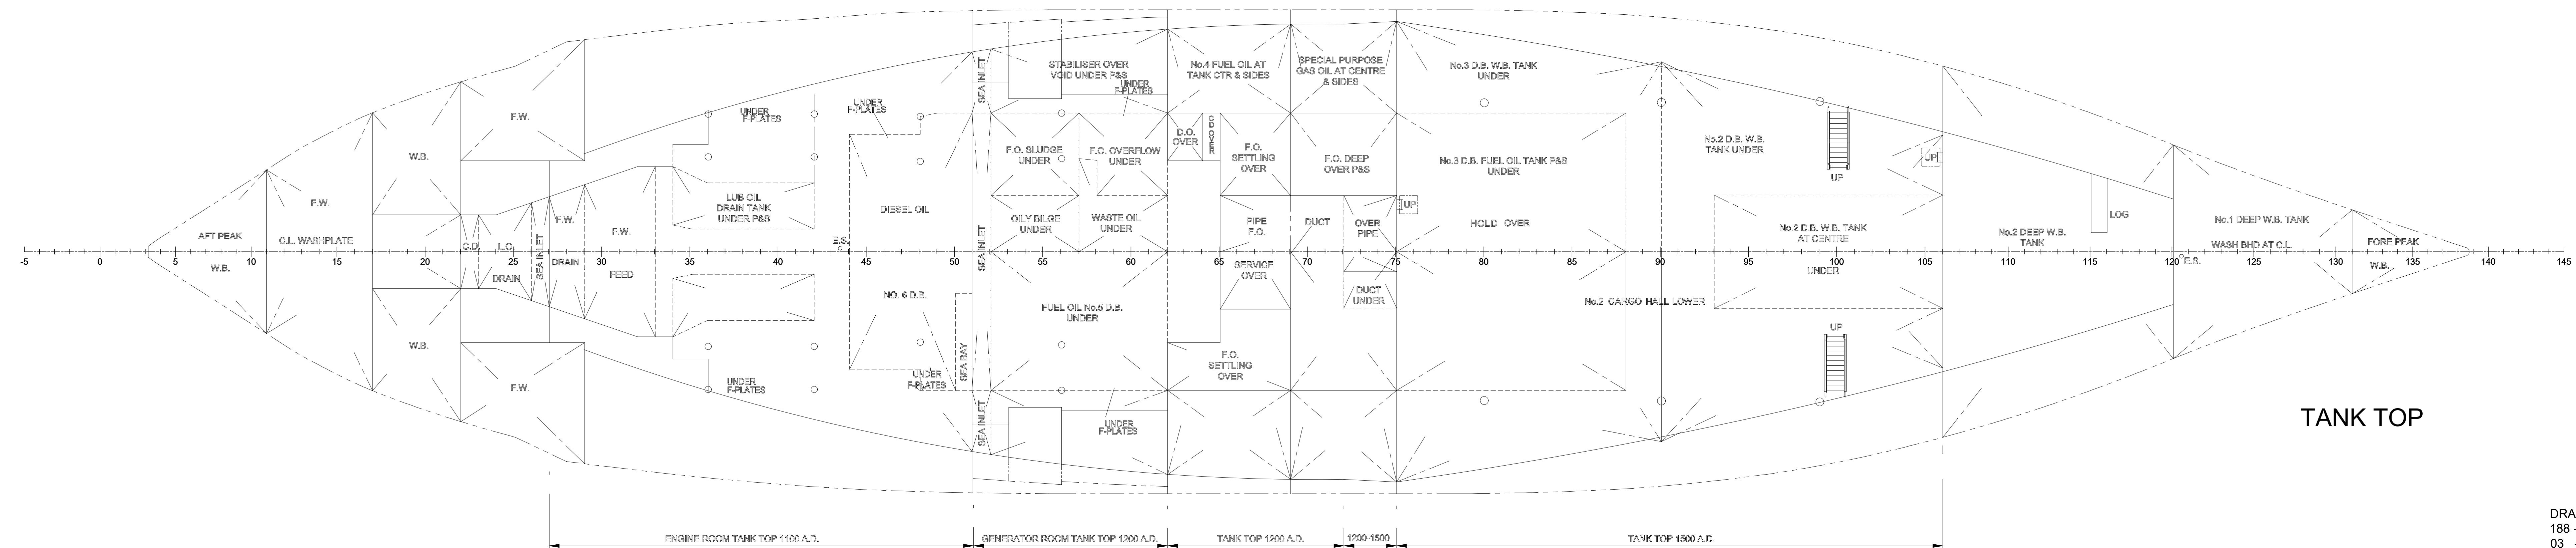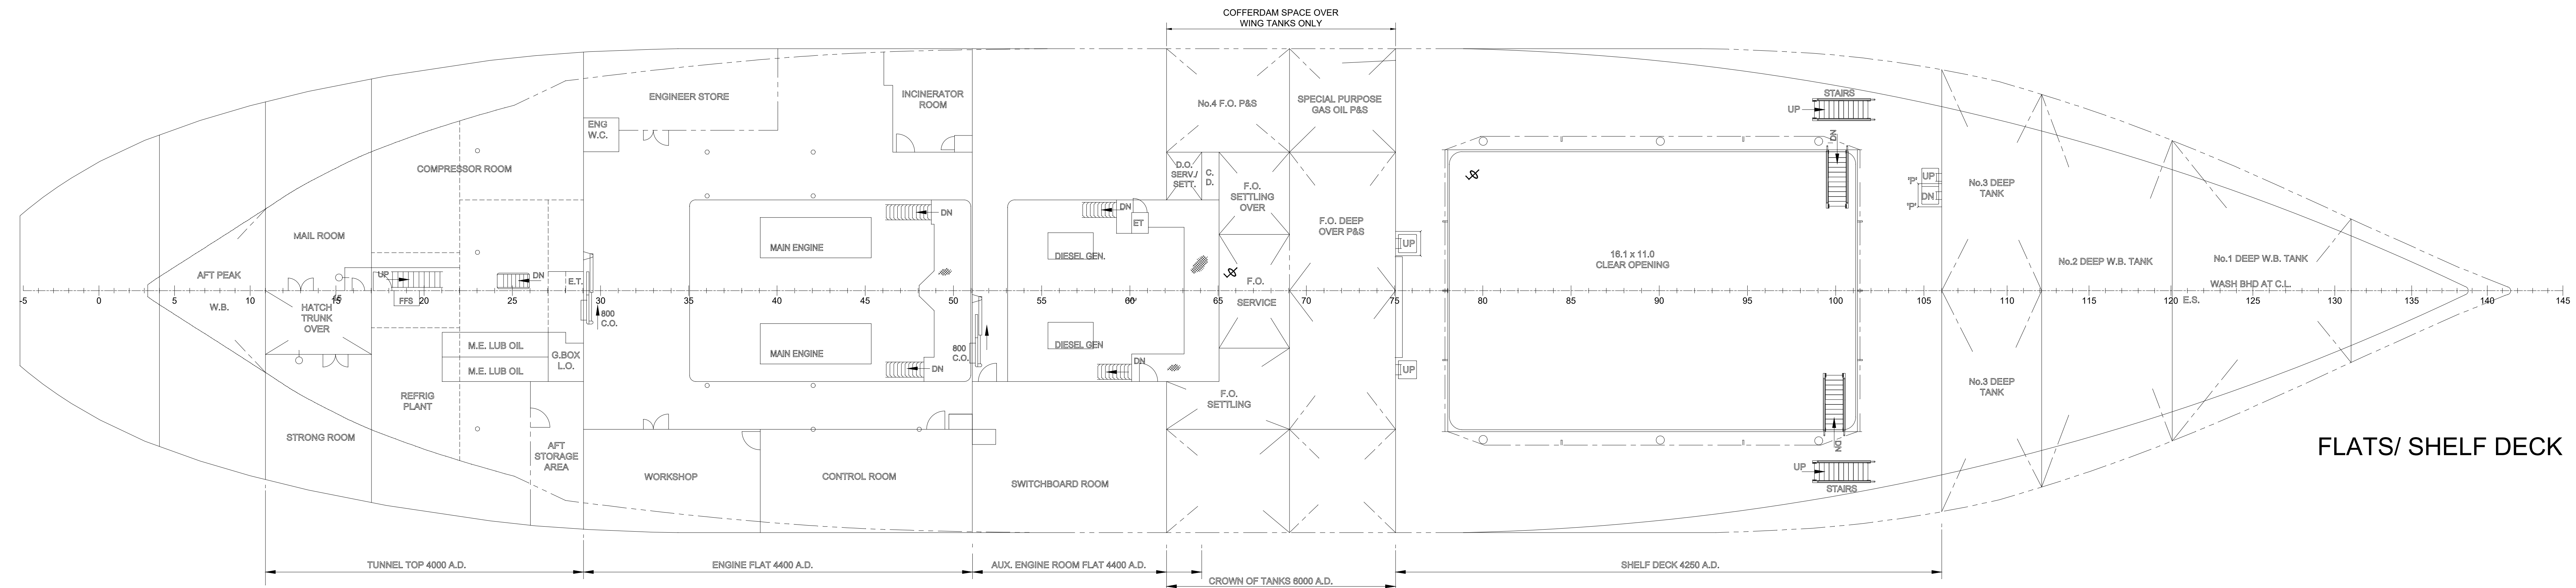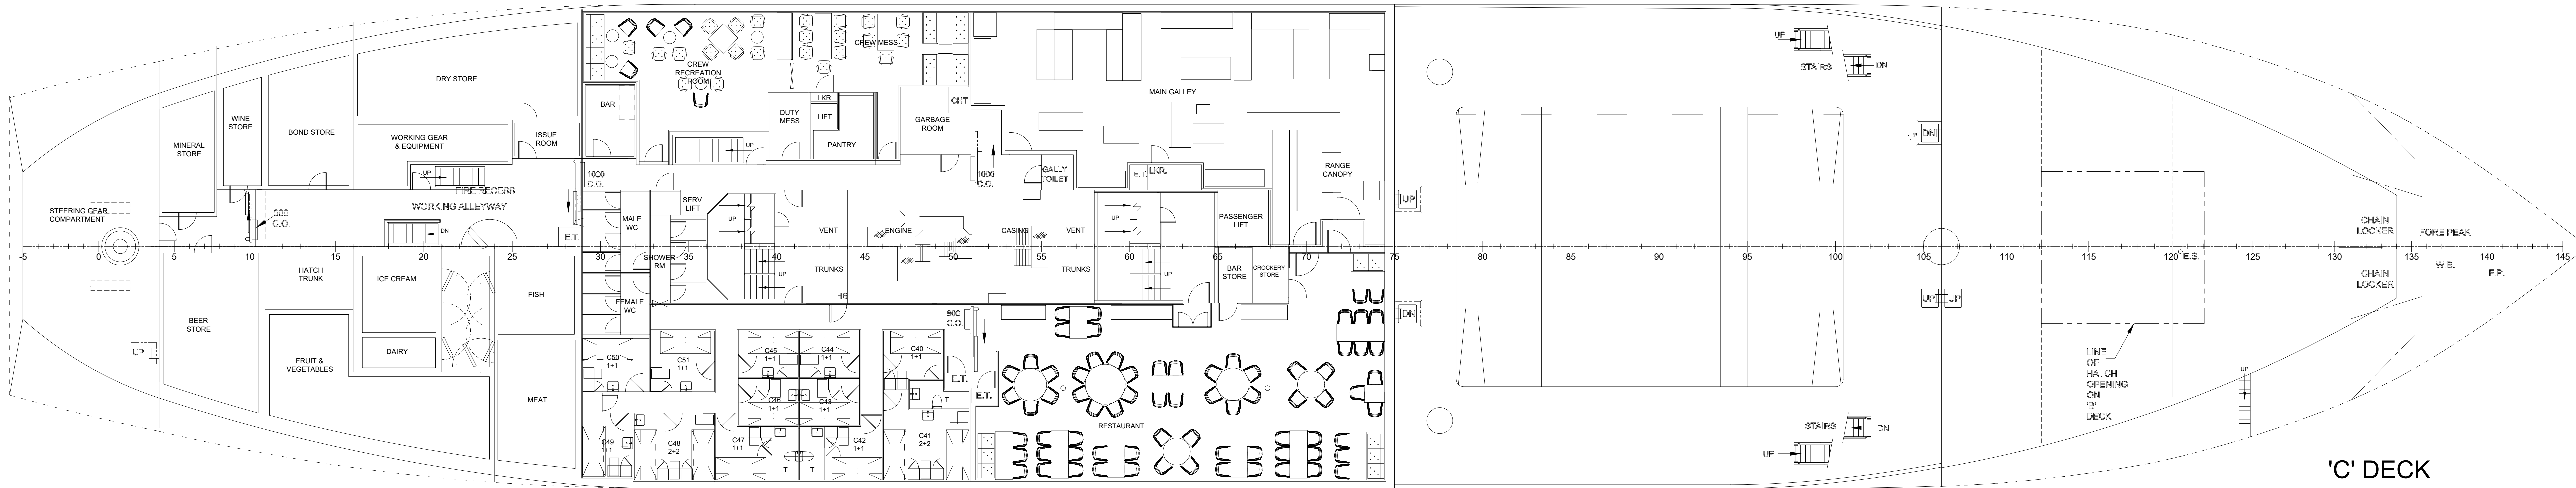

DRAWING REF:
188 - R.M.S. ST HELENA GENERAL ARRANGEMENT
03 - R.M.S. ST HELENA MIDSHIP SECTION
J1795-363-00 - PROPOSED LADDER ARRANGEMENT & INSTALLATION DETAILS
M-01398-133104-1001-01 TO 04 REV E - SUN LOUNGE EXTENSION AND POOL REMOVAL
NEPTUNE OZIS STUDIO - GA PLANS DWG.NO.1A SHT.NO.1 REV.15
NEPTUNE OZIS STUDIO - GA PLANS DWG.NO.1A SHT.NO.2 REV.15

D	12/11/20	INFORMATION	ACCOMM ARRGT. REVISED TO CLIENT SUPPLIED DRWG	ARK RWL.DWG
C	16/10/20	INFORMATION	DECKS + ACCOMM REVISED TO CLIENT SUPPLIED DRWG	ARK RWL.DWG
B	13/10/20	INFORMATION	ACCOMM REVISED TO CLIENT SUPPLIED DRWG	ARK RWL.DWG
A	16/09/20	INFORMATION	UPDATED AS 2001 REITT	ARK RWL.DWG
REV	DATE	ISSUED FOR	DESCRIPTION	BY [CHK]APP
HOULDER				
PROJECT: ST. HELENA				
TITLE: GENERAL ARRANGEMENT				
CLIENT: EXTREME E LTD			SCALE: 1:100	
CLIENT ORG. No. -			SIZE: 1650x841	
DRAWING No. M-01398-133104-0101-01			SHEET No: 3/3	
REV. No. -			REV. No. -	
REV. No. D			REV. No. D	
THIS DRAWING, DESIGN AND CONCEPT IS THE PROPERTY OF HOULDER LTD AND MAY NOT BE REPRODUCED, DISCLOSED OR EXPLOITED WITHOUT THE WRITTEN CONSENT OF THE COMPANY.				